


NEIGHBOUR

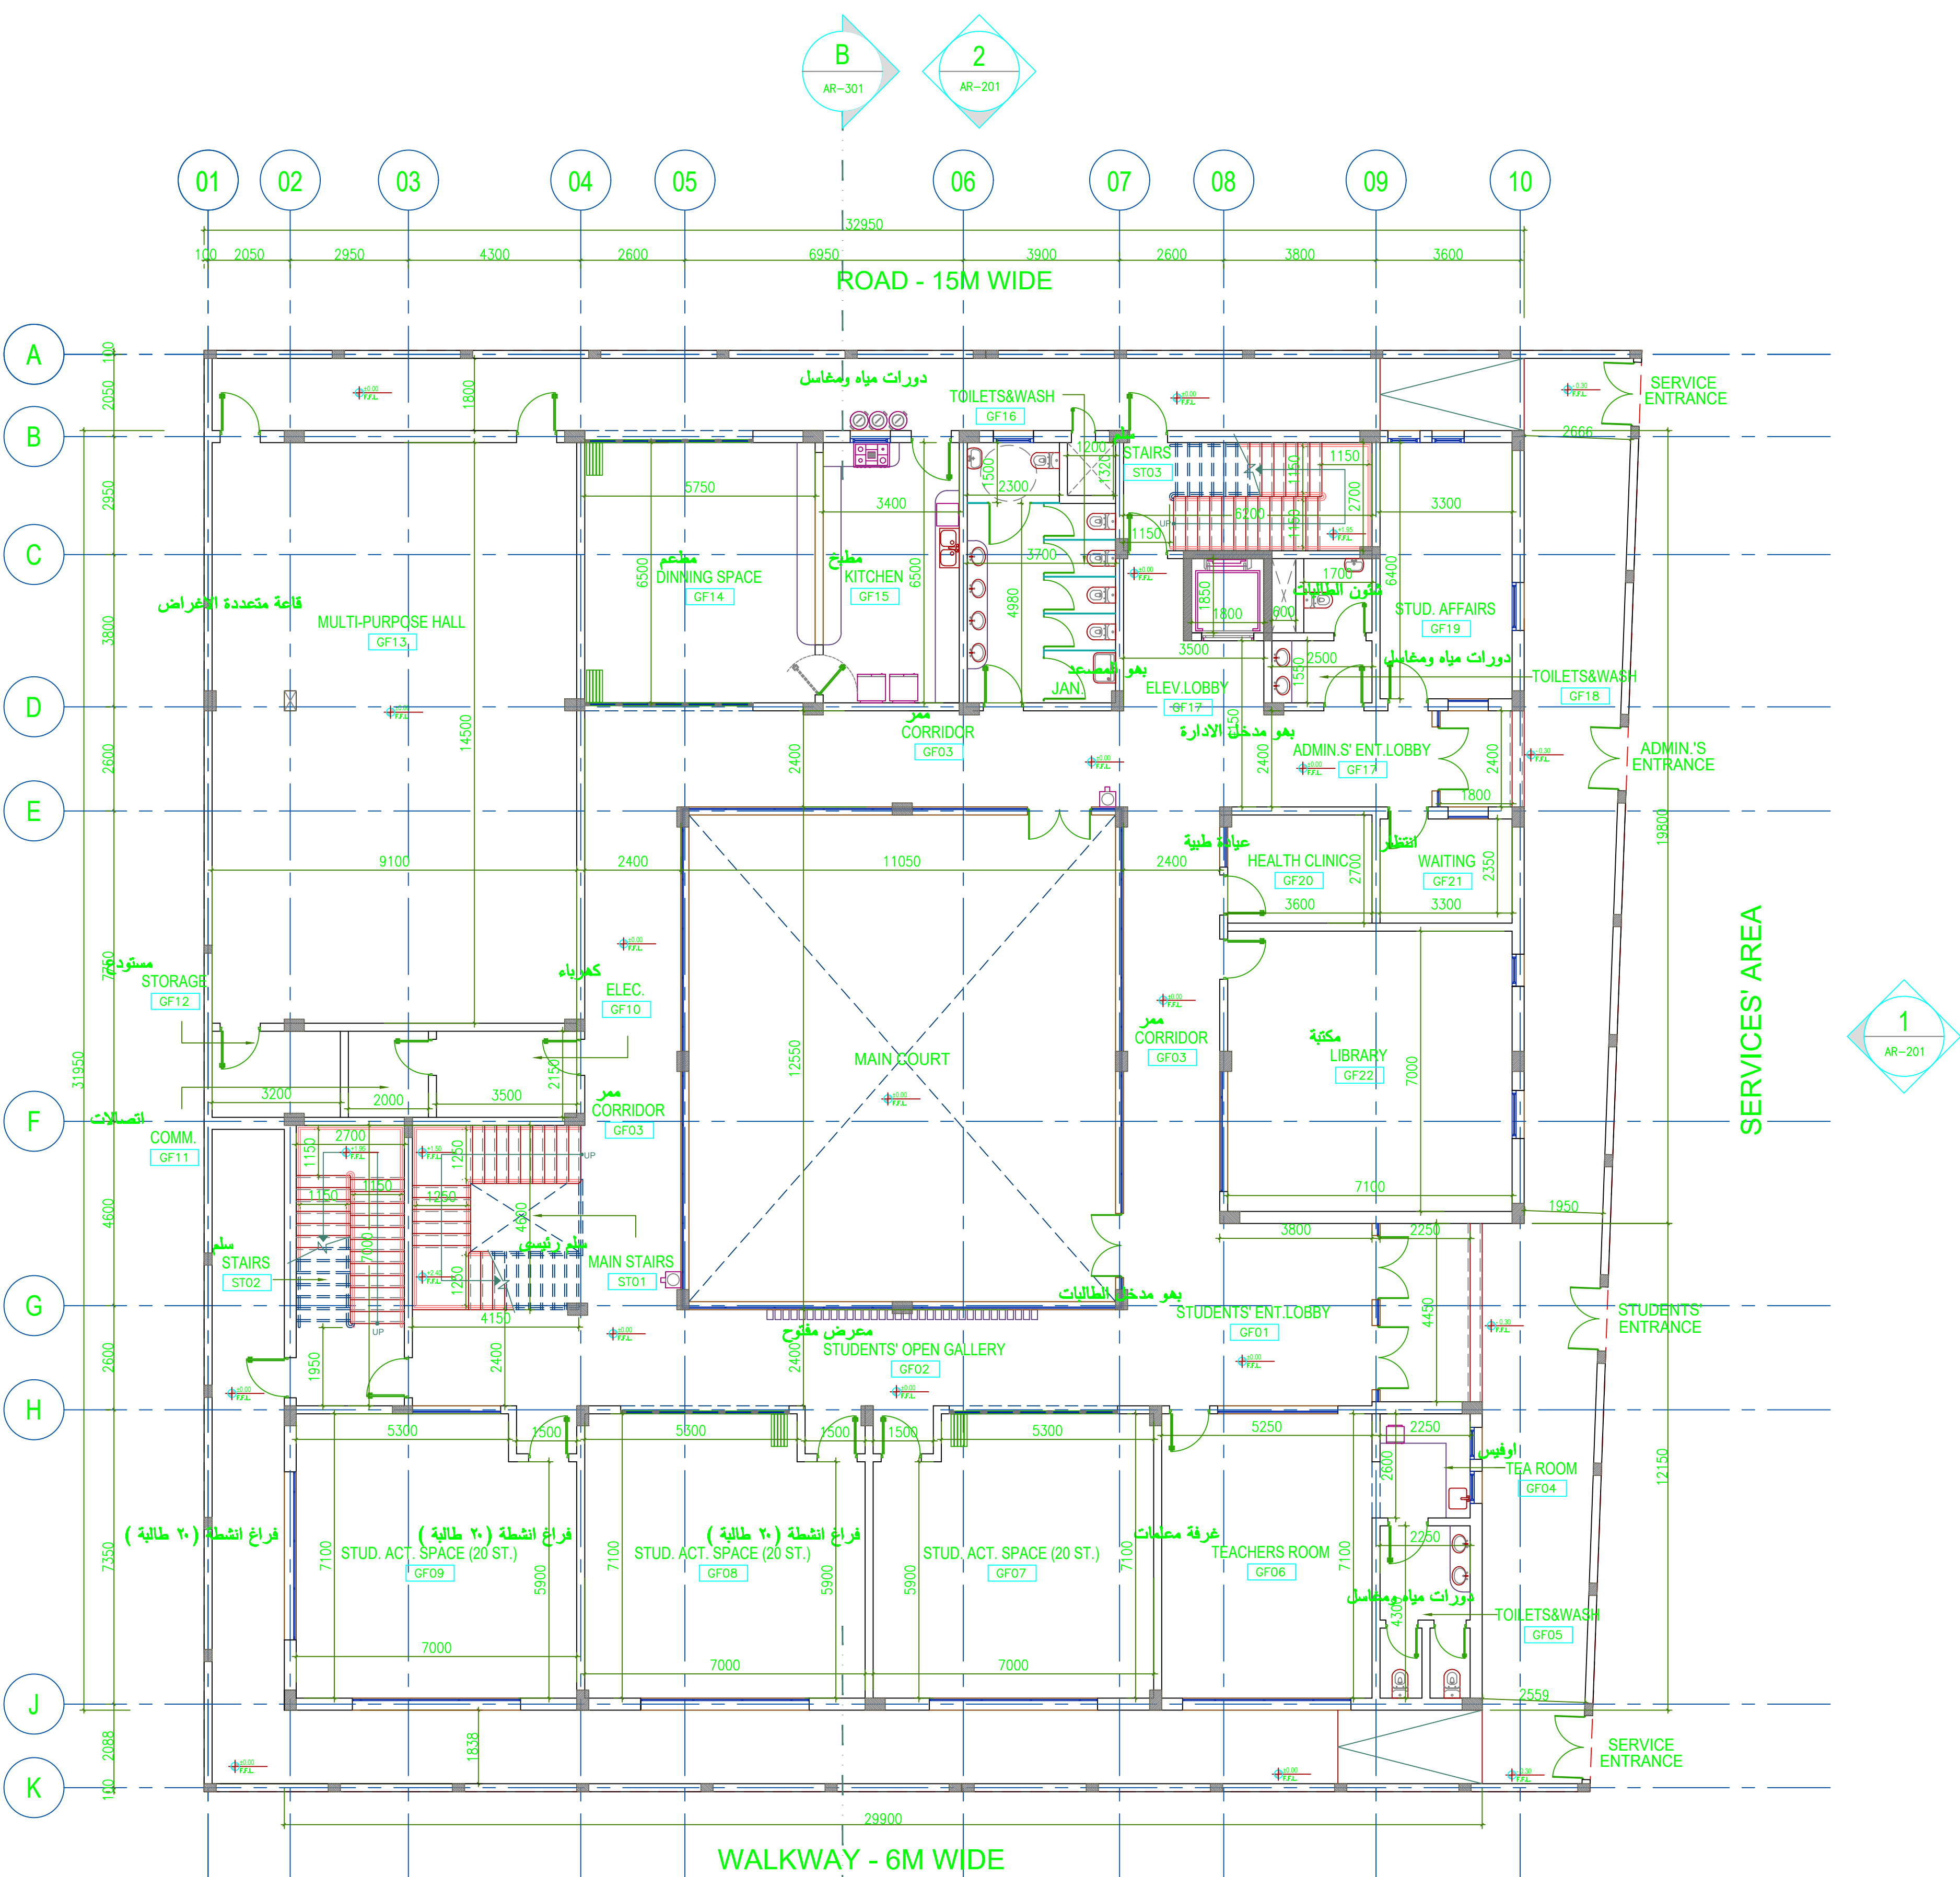

GROUND FLOOR PLAN

1 : 100

مسقط افقى للدور الارضى

NOTES :

- 1- ALL DIMENSIONS ARE IN MILLIMETERS AND ELEVATION LEVELS AND CEILING HEIGHTS ARE IN METERS UNLESS OTHERWISE NOTED.
- 2- FOR GENERAL NOTES, LEGEND, SYMBOLS AND ABBREVIATIONS, REFER TO DRAWING NO. AR-001,002.
- 3- FOR EQUIPMENT SCHEDULE, TOILET, FIXTURES & ACCESSORIES SCHEDULE, MOUNTING HEIGHTS & DETAILS REF.TO WET AREA DETAILS DRAWINGS.
- 4- FOR FINISHES LIST & CEILING MATERIAL & DETAILS REF. TO INTERIOR DESIGN DRAWINGS.
- 5- FOR INTERIOR ROOM FINISHES, FURNITURE AND EQUIPMENT PLANS,REFER TO INTERIOR DESIGN DRAWINGS.
- 6- FOR DOOR, WINDOW, CURTAIN WALL,GLAZED DOOR TYPES REFER TO SHEETS AR-003, AR-008
- 7- FOR MISCELLANEOUS DETAILS REF. TO SHEETS AR-007.
- 8- UON DOOR JAMB IS @ 200mm FROM NEAREST ADJACENT WALL.
- 9- IN AREAS HAVING A FIRE RATING MASONRY WALL, LIKE KITCHEN,STORE, JANITOR'S ROOM & ELEC.ROOM SHALL BE OF THE INDICATED THICKNESS WITHOUT REDUCTION AT ANY POINT, AND WITH JOINT FULLY FILLED SO AS TO ATTAIN THE RELEVANT FIRE RATING. UTILIZING STANDARD MASONRY BLOCKS AS INDICATED.
- 10- ALL EXPOSED EDGES OF CONCRETE ELEMENTS ARE FILLETED.

KEYPLAN :

revision	description of change	date	drawn	approved
DD-R0				
Architect	Structural	Electrical	Mechanical	
sign:	sign:	sign:	sign:	
date:	date:	date:	date:	

This drawing is not to be used for construction until certified and dated.

PROJECT NAME : اسم المشروع

مركز نور الطفولة
CHILD NOOR CENTER

OWNER : المالك



CONSULTANT : الاستشارى



DRAWING TITLE اسم المخطط

مسقط افقى للدور الارضى
GROUND FLOOR PLAN

DESIGNED	مصمم	SCALE	1/100 @ A1	مقياس الرسم
DRAWN	رسم	STAGE	DD	المرحلة
CHECKED	محقق	DATE	JULY 2019	التاريخ
CERTIFIED	مصدق	DWG NO.	AR-102	رقم المخطط
APPROVED	مصدق			