


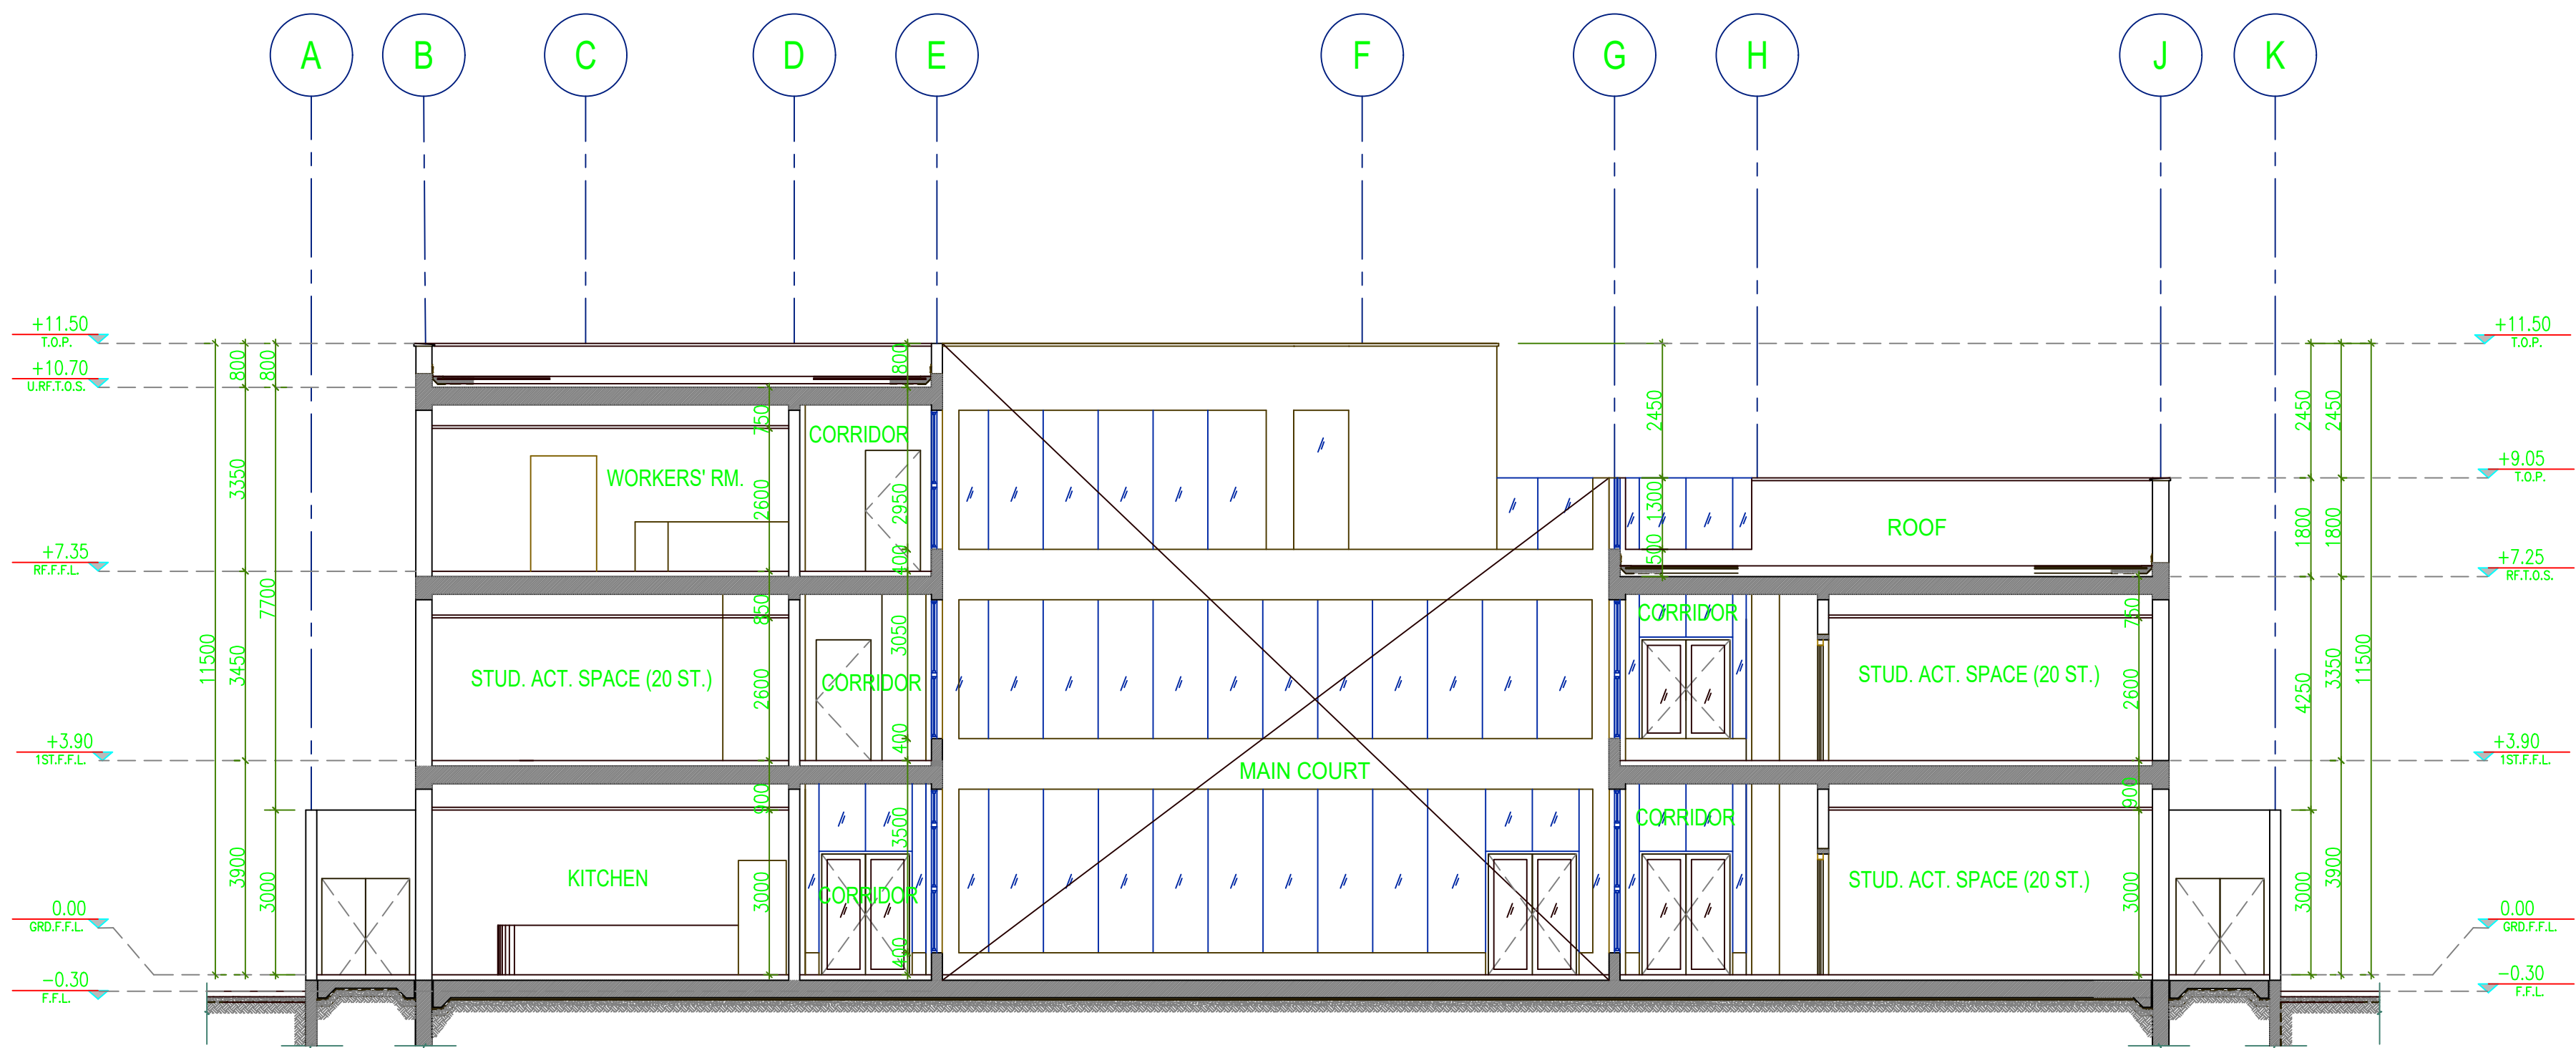

**A** SECTION (A - A)  
AR-301 1 : 100 **القطاع ( ١ - ١ )**

- NOTES :
- 1- ALL DIMENSIONS ARE IN MILLIMETERS AND ELEVATION LEVELS AND CEILING HEIGHTS ARE IN METERS UNLESS OTHERWISE NOTED.
  - 2- FOR GENERAL NOTES, LEGEND, SYMBOLS AND ABBREVIATIONS, REFER TO DRAWING NO. AR-001.
  - 3- ALL EXPOSED EDGES OF CONCRETE ELEMENTS ARE CHAMFERED.
  - 4- FINAL COLOR WILL BE AGREED BY THE OWNER FROM ACTUAL SAMPLES ON SITE.
  - 5- FOR FINISHED GRADE LEVELS REF. TO CIVIL DWG's.
  - 6- FOR CURTAIN WALL, WINDOW, SHUTTER, GLAZED DOOR, SCREEN & LOUVER TYPES REFER TO FLOOR PLANS.

KEYPLAN :


|          |                       |            |            |          |
|----------|-----------------------|------------|------------|----------|
| revision | description of change | date       | drawn      | approved |
| Archited | Structural            | Electrical | Mechanical |          |
| sign:    | sign:                 | sign:      | sign:      |          |
| date:    | date:                 | date:      | date:      |          |

This drawing is not to be used for construction until certified and dated.

PROJECT NAME : اسم المشروع

مركز نور الطفولة  
CHILD NOOR CENTER

OWNER : المالك

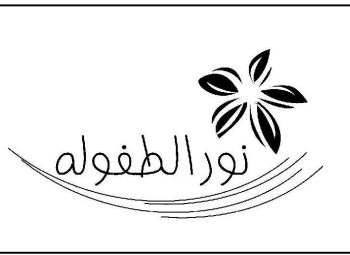

CONSULTANT : الاستشاري



DRAWING TITLE اسم المخطط

القطاعات  
SECTIONS

|           |         |       |          |             |
|-----------|---------|-------|----------|-------------|
| DESIGNED  | مصمم    | SCALE | AS SHOWN | مقياس الرسم |
| DRAWN     | M.SAMIR | رسم   | STAGE    | DD          |
| CHECKED   | O.MOAIT | مفحص  | DATE     | JULY 2019   |
| CERTIFIED | N.E.A.P | مصدق  | DWG NO.  | AR-301      |
| APPROVED  | مختار   |       |          | رقم المخطط  |