


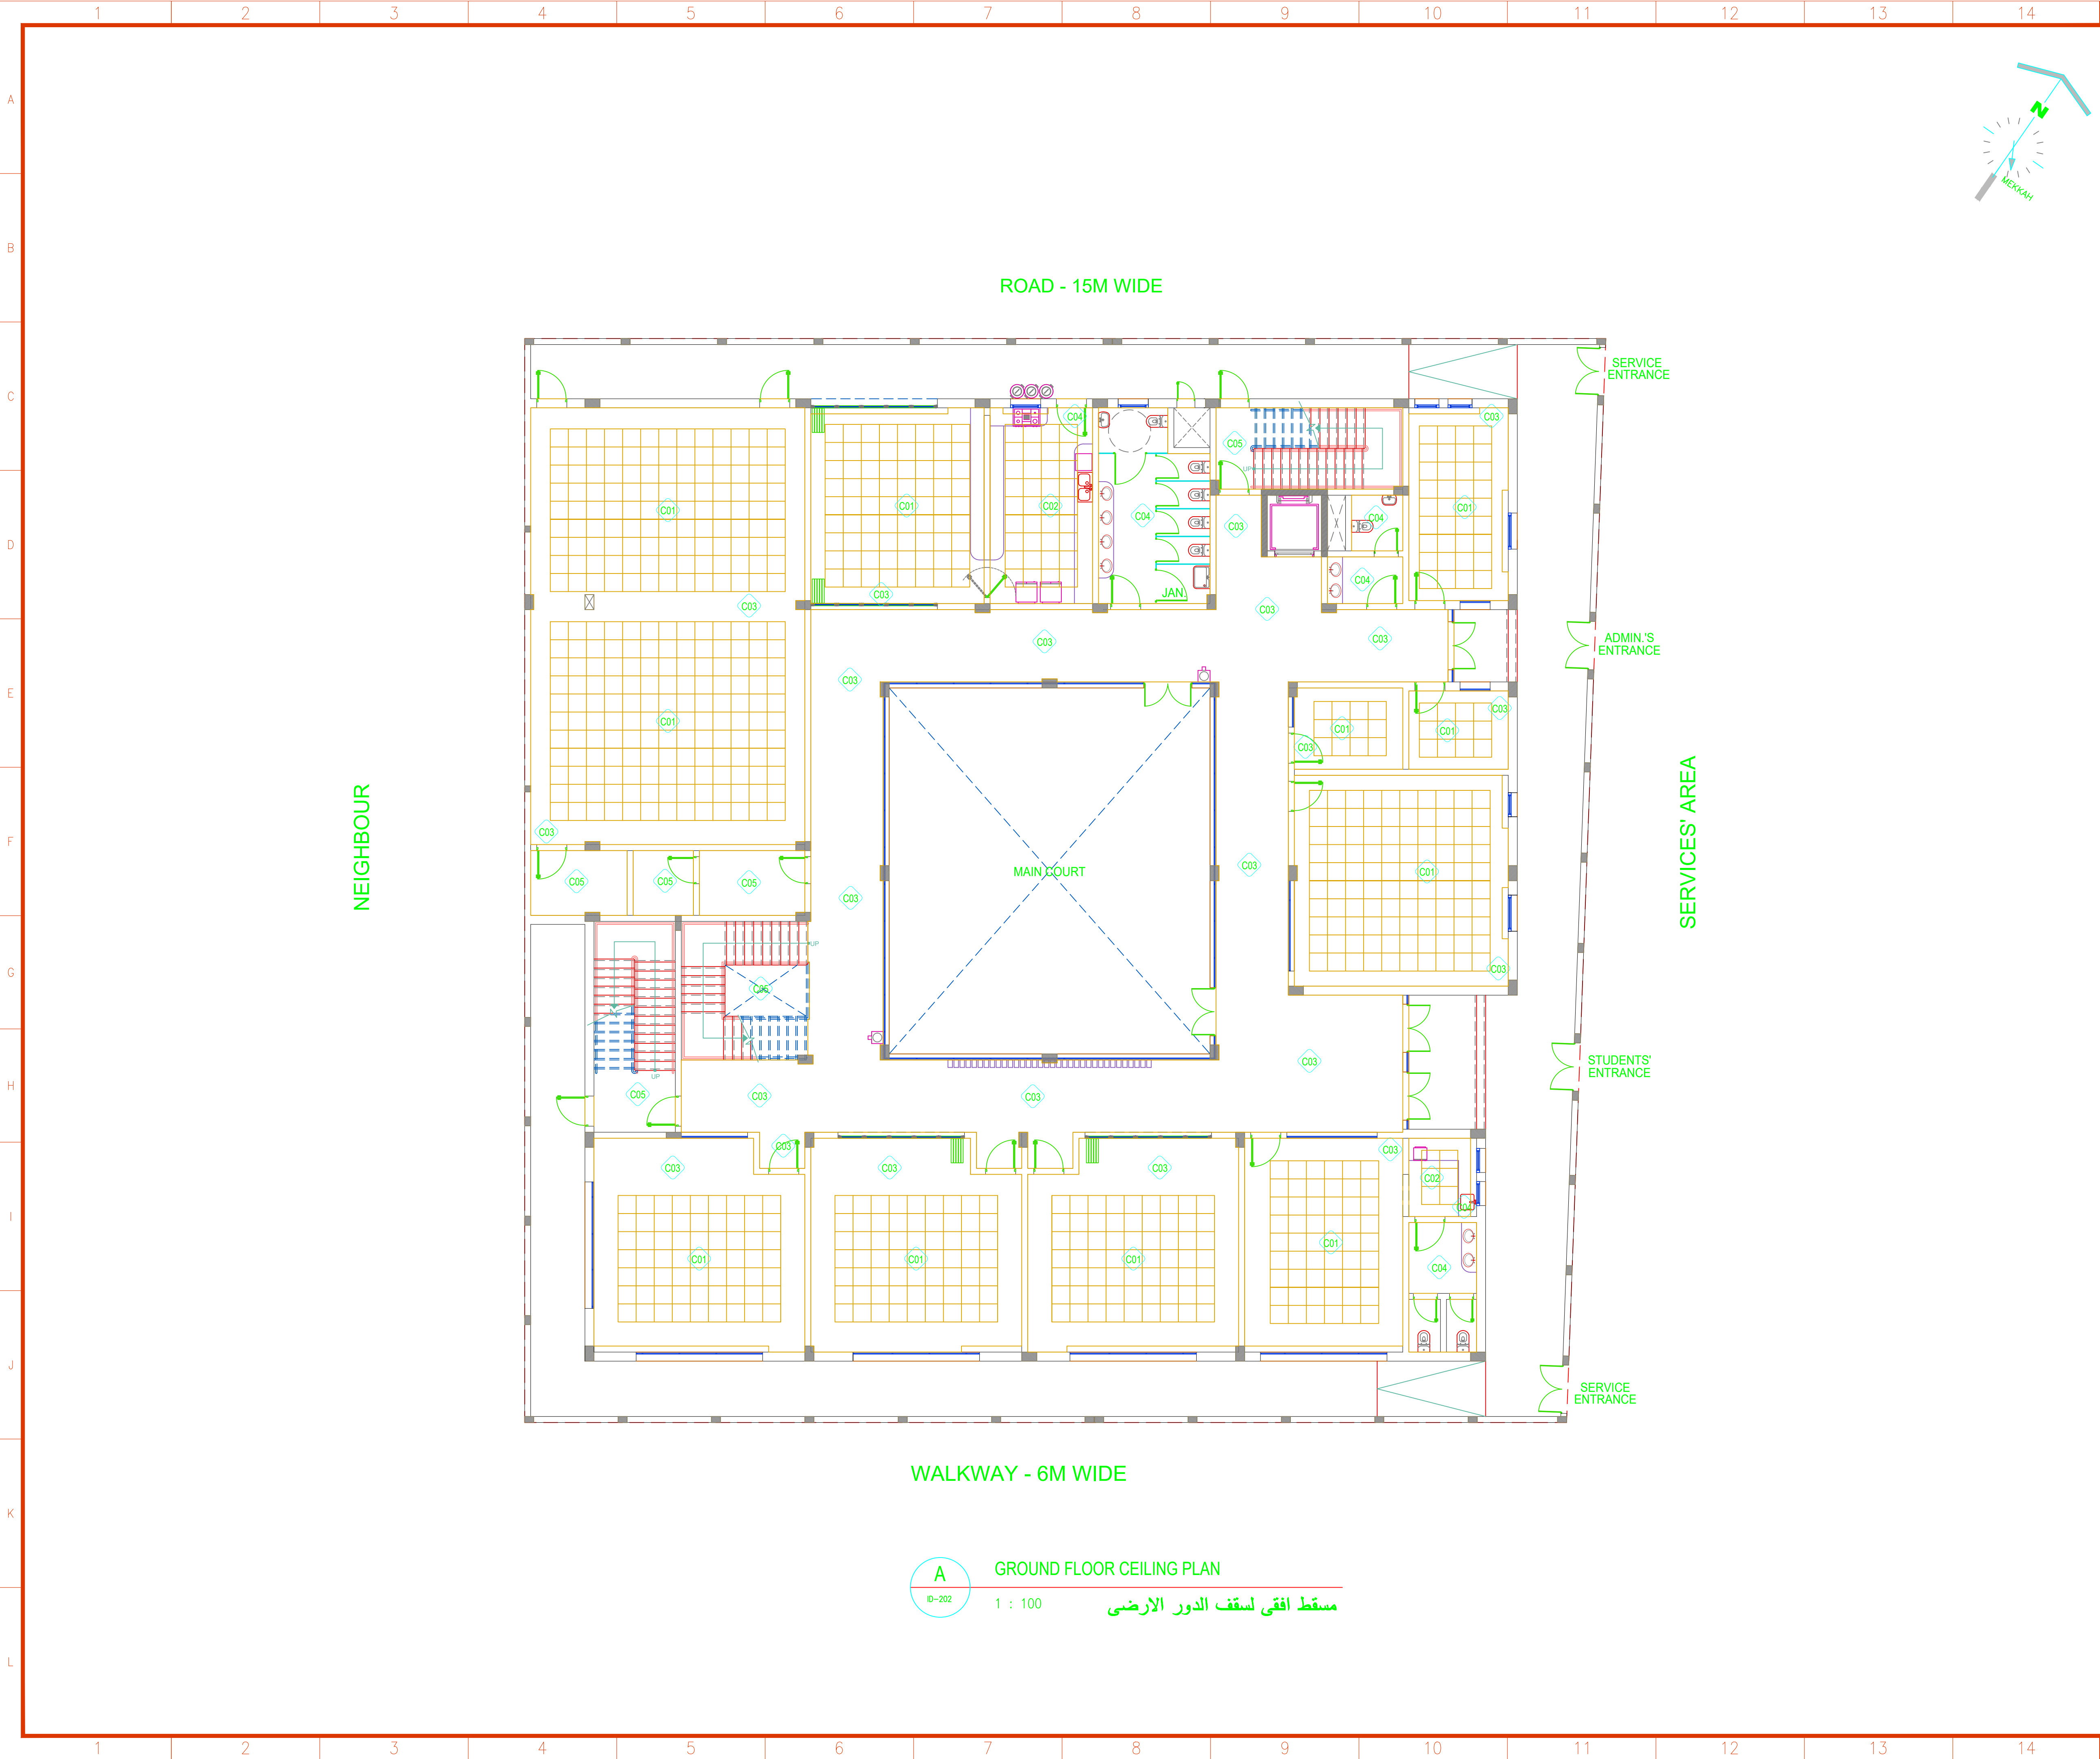

- NOTES :
- 1- ALL DIMENSIONS ARE IN MILLIMETERS AND ELEVATION LEVELS AND CEILING HEIGHTS ARE IN METERS UNLESS OTHERWISE NOTED.
 - 2- FOR GENERAL NOTES, LEGEND, SYMBOLS AND ABBREVIATIONS, REFER TO DRAWING NO. AR-001,002.
 - 3- FOR EQUIPMENT SCHEDULE, TOILET, FIXTURES & ACCESSORIES SCHEDULE, MOUNTING HEIGHTS & DETAILS REF.TO WET AREA DETAILS DRAWINGS.
 - 4- FOR FINISHES LIST & CEILING MATERIAL & DETAILS REF. TO INTERIOR DESIGN DRAWINGS.
 - 5- FOR INTERIOR ROOM FINISHES, FURNITURE AND EQUIPMENT PLANS,REFER TO INTERIOR DESIGN DRAWINGS.
 - 6- FOR DOOR, WINDOW, CURTAIN WALL,GLAZED DOOR TYPES REFER TO SHEETS AR-003, AR-008
 - 7- FOR MISCELLANEOUS DETAILS REF. TO SHEETS AR-007.
 - 8- UON DOOR JAMB IS @ 200mm FROM NEAREST ADJACENT WALL.
 - 9- IN AREAS HAVING A FIRE RATING MASONRY WALL, LIKE KITCHEN,STORE, JANITOR'S ROOM & ELEC.ROOM SHALL BE OF THE INDICATED THICKNESS WITHOUT REDUCTION AT ANY POINT, AND WITH JOINT FULLY FILLED SO AS TO ATTAIN THE RELEVANT FIRE RATING. UTILIZING STANDARD MASONRY BLOCKS AS INDICATED.
 - 10- ALL EXPOSED EDGES OF CONCRETE ELEMENTS ARE FILLETED.

KEYPLAN :

DD-R0				
revision	description of change	date	drawn	approved
Architect	Structural	Electrical	Mechanical	
sign:	sign:	sign:	sign:	
date:	date:	date:	date:	
This drawing is not to be used for construction until certified and dated.				

PROJECT NAME : اسم المشروع

مركز نور الطفولة
CHILD NOOR CENTER

OWNER : المالك



CONSULTANT : الاستشاري



DRAWING TITLE اسم المخطط

مسقط افقى لسقف الدور الارضى
GROUND FLOOR CEILING PLAN

DESIGNED	مصمم	SCALE	1/100 @ A1	مقاس الرسم
DRAWN	H.GAMAL	رسم	DD	المرحلة
CHECKED	O.MOA'IT	عكس	DATE	التاريخ
CERTIFIED	N.E.A.P	مصدق	DWG NO.	رقم المخطط
APPROVED	امصاد		ID-202	